



LE PROJECT NO.: 05-00472
 LE FILE NO.: CR0SS2

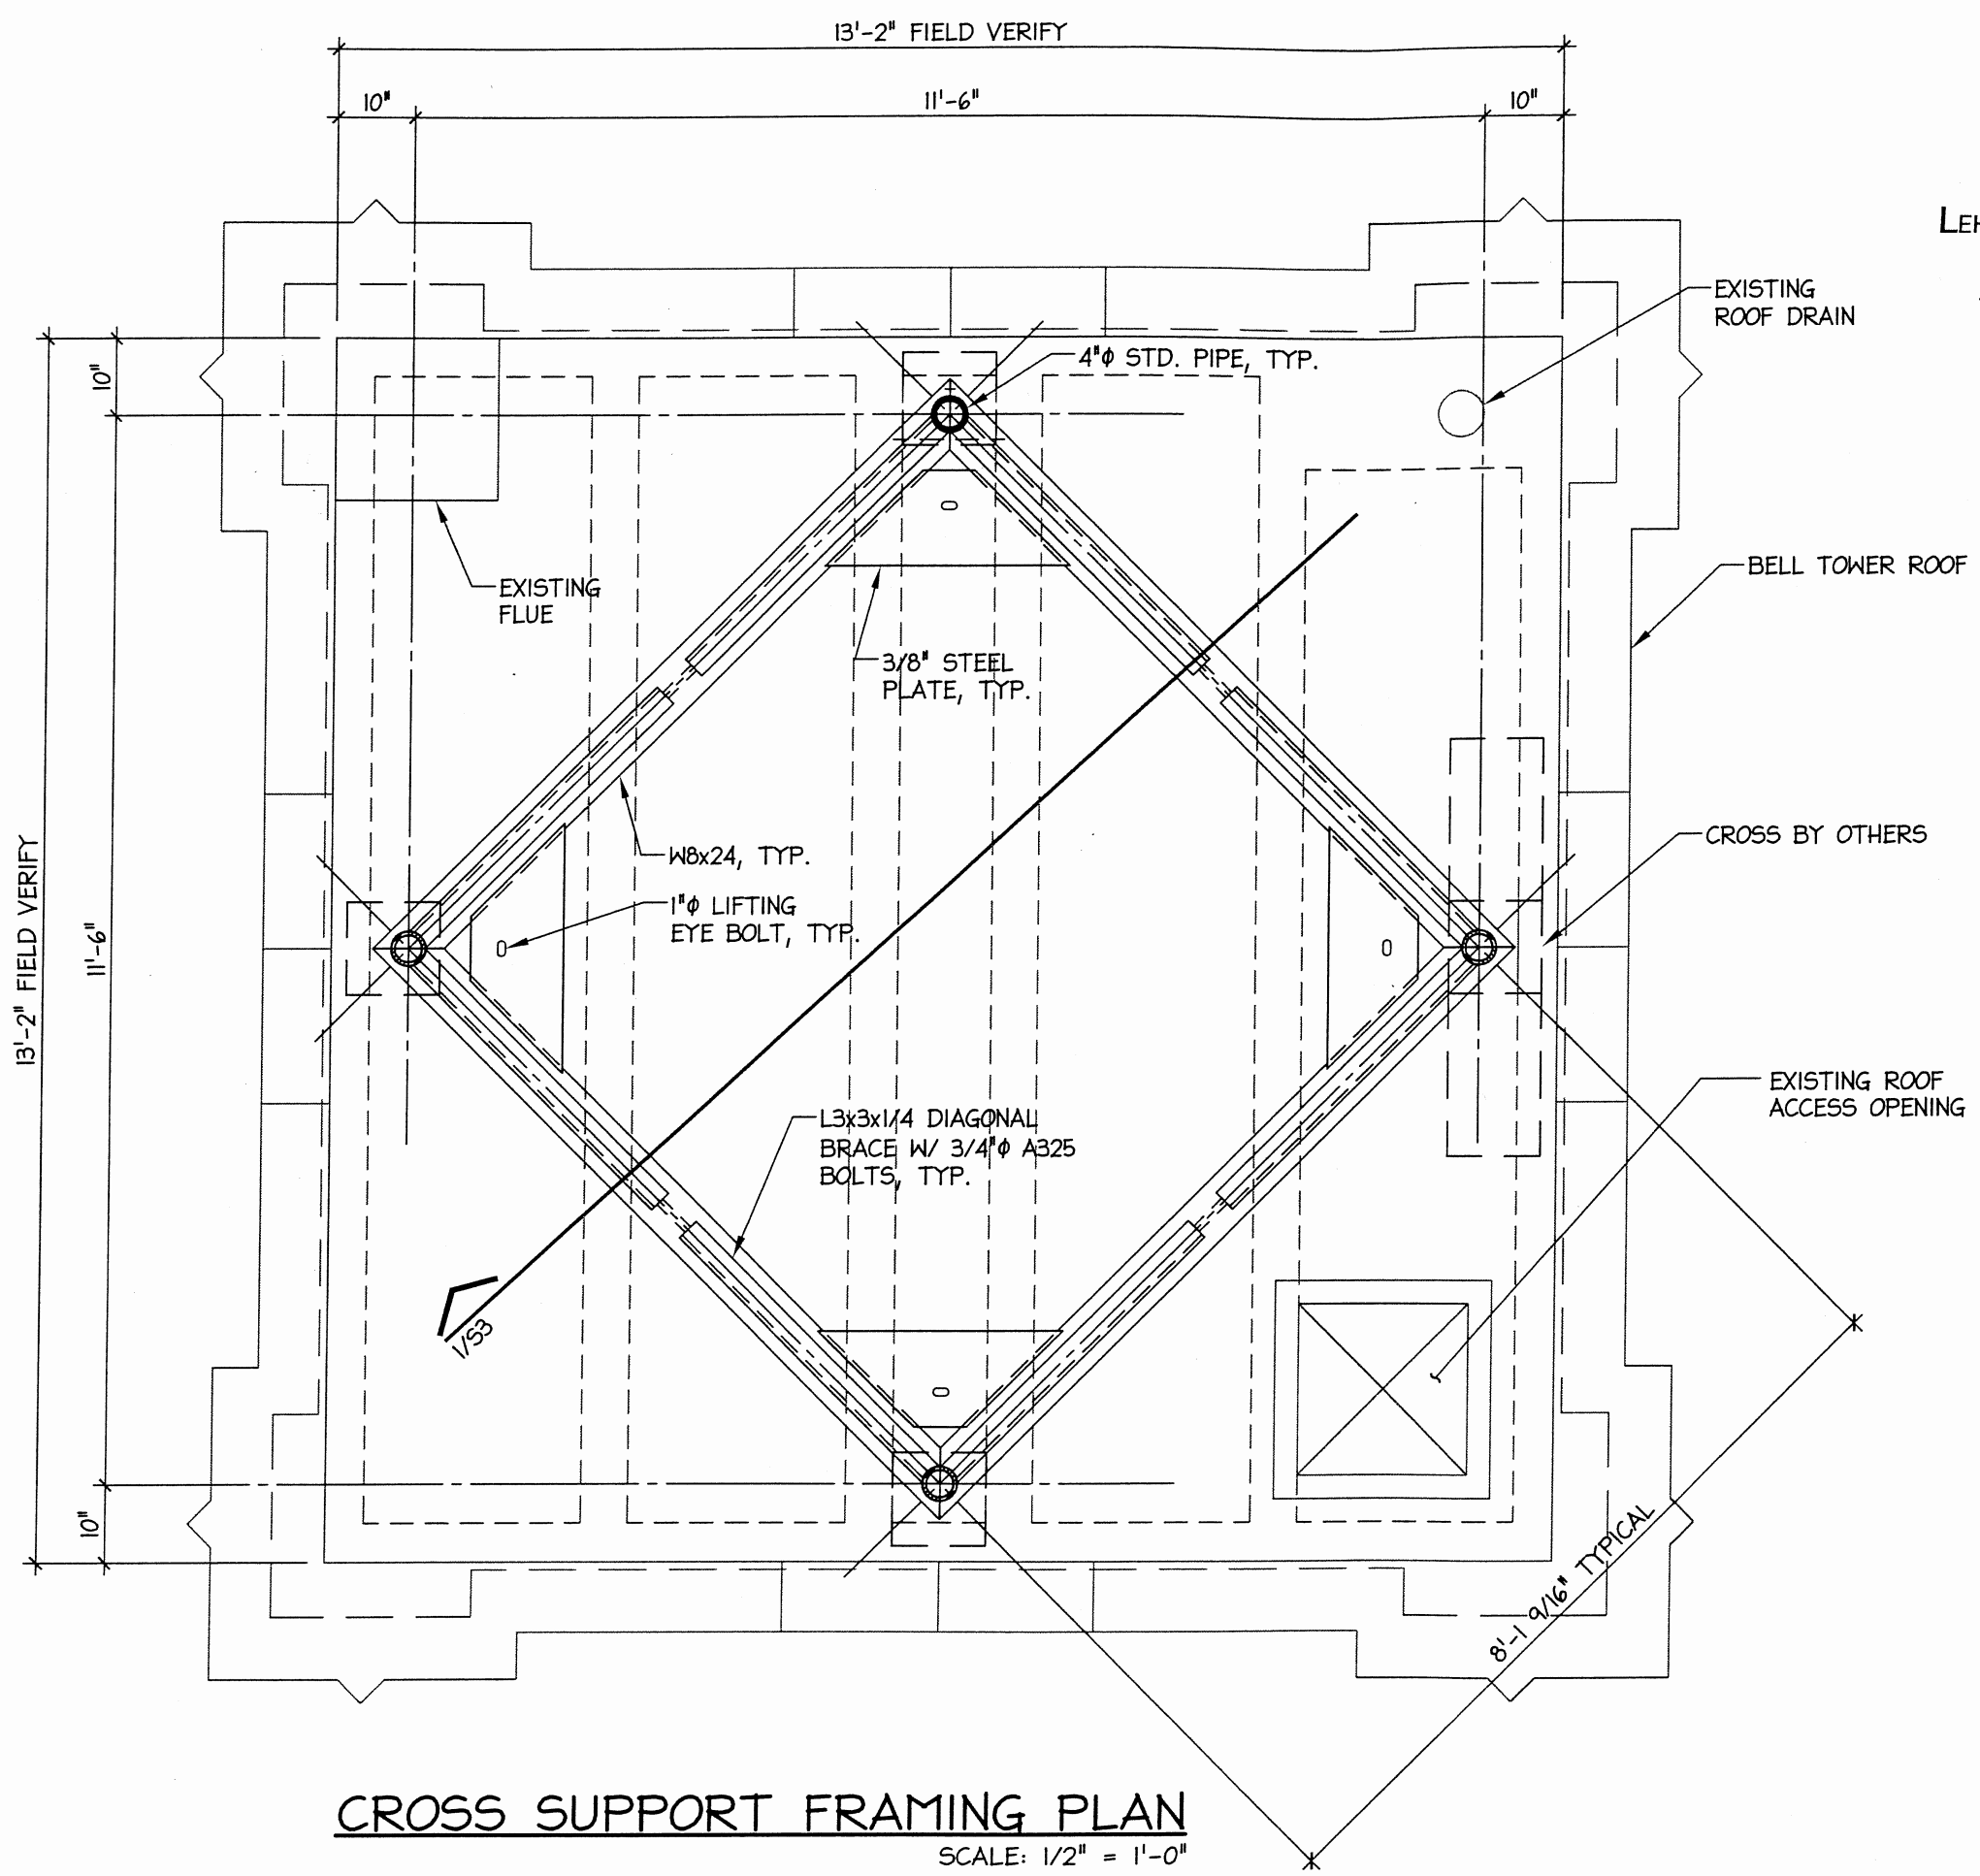

CROSS SUPPORT FRAMING PLAN


SCALE: 1/2" = 1'-0"

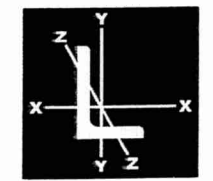

LEHMANN ENGINEERING

1006 Beckett
 San Antonio, TX 78213
 Ph. (210)348-8889
 Fx. (210)348-8884

ArchComm Design, Inc. Architects
 1840 Lockhill-Selma, Suite 101
 San Antonio, Texas 78213
 (210)308-9905

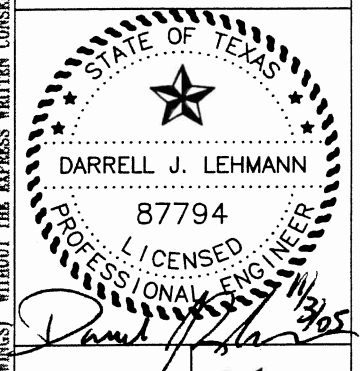

Sprint
CHURCH OF THE REDEEMER
 HO70XC883B
 4411 2/3 DALLAS STREET, HOUSTON, TX 77023 (911 ADDRESS)

SHEET TITLE	
FRAMING PLAN	
SHEET HISTORY	
11.03.05 ISSUE FOR CONSTRUCTION	
1.	
2.	
3.	
4.	
S2	
SA055053	

THESE DRAWINGS ARE THE PROPERTY OF SPRINT PCS. THEY ARE INTENDED FOR THE EXCLUSIVE USE OF THIS PROJECT ONLY. ANY RE-USE OF THESE PLANS (DRAWINGS) WITHOUT THE EXPRESS WRITTEN CONSENT OF SPRINT PCS IS PROHIBITED.