


1 ANTENNA MOUNT DETAIL PLAN
SCALE: 1/2" = 1'-0"



2 BELLTOWER SECTION
SCALE: 3/4" = 1'-0"

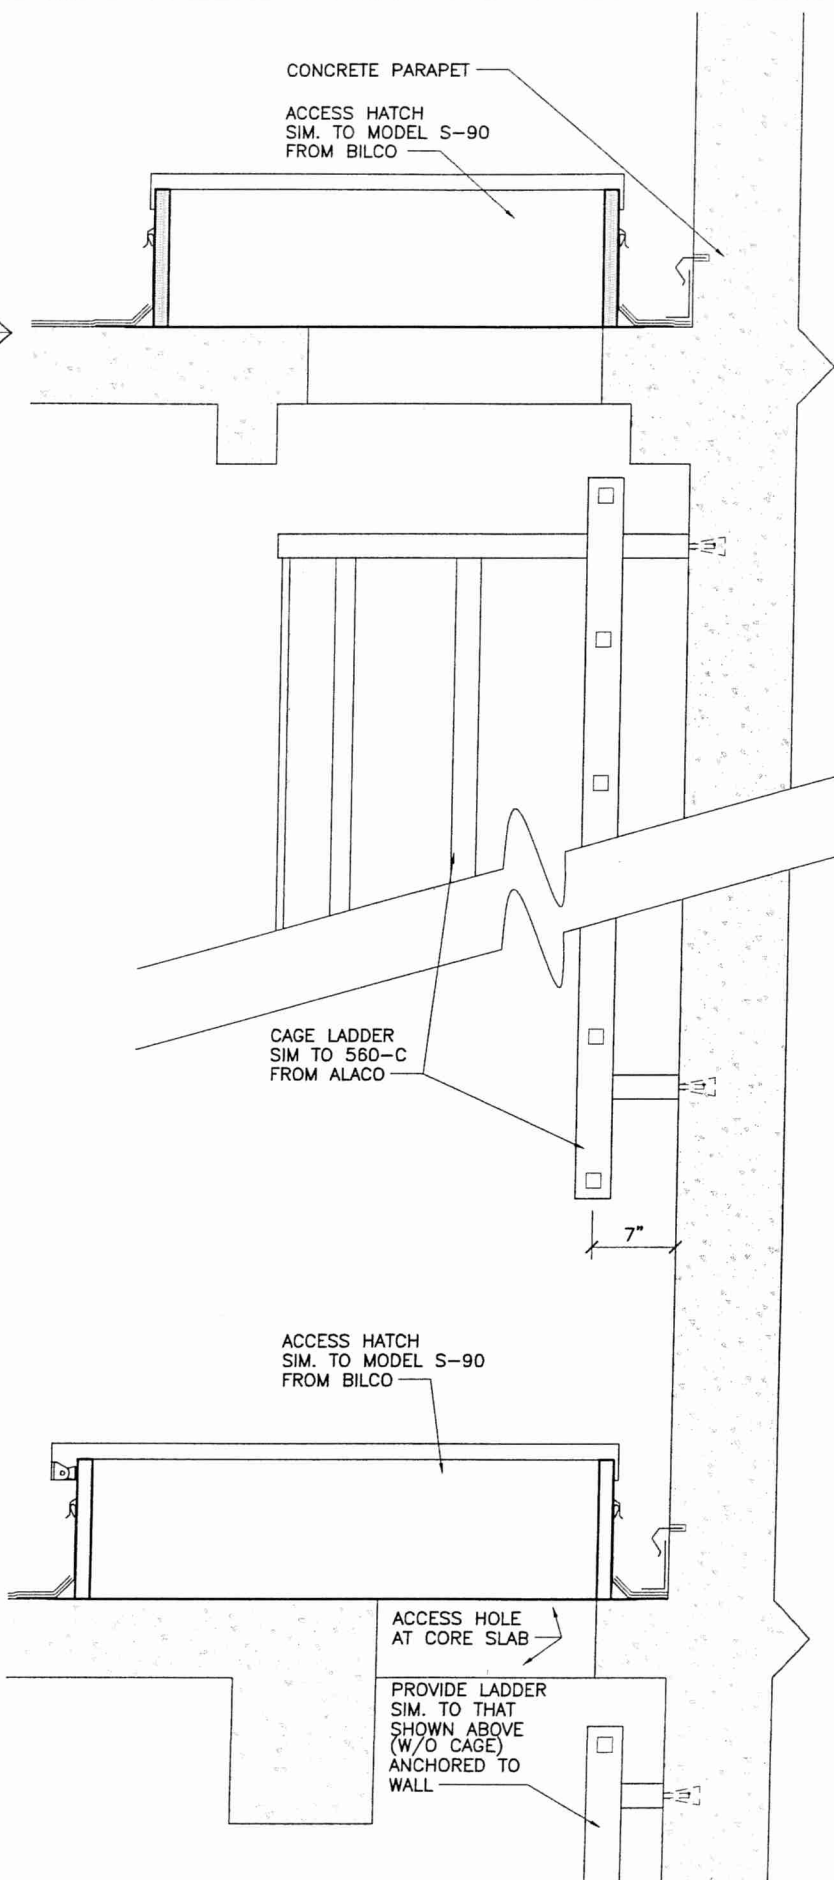

ArchComm Design, Inc. Architects
1840 Lockhill-Selma, Suite 101
San Antonio, Texas 78213
(210)308-9905

DATE: OCT 28 2005



EXP. DATE: 02/28/06



CHURCH OF THE REDEEMER
HO70XC883B
4411 2/3 DALLAS STREET, HOUSTON, TX 77023 (911 ADDRESS)

SHEET TITLE
ANTENNA MOUNT DETAIL PLAN

SHEET HISTORY

10.28.05 ISSUE FOR CONSTRUCTION

- 1.
- 2.
- 3.
- 4.

A6.1

SA055053

THESE DRAWINGS ARE THE PROPERTY OF SPRINT PCS. THEY ARE INTENDED FOR THE EXCLUSIVE USE OF THIS PROJECT ONLY. ANY RE-USE OF THESE PLANS (DRAWINGS) WITHOUT THE EXPRESS WRITTEN CONSENT OF SPRINT PCS IS PROHIBITED.

F:\sprint\church of the Redeemer-SA055053-HO70XC883B\ANTENNA MOUNT DETAIL S.dwg, 10/28/2005 10:26:01 AM, jmemdez