

REVISIONS	DATE
△ LEASE EXHIBIT	03/16/08
△ LEASE EXHIBIT	05/28/08

RF ENGINEER
ZONING/LEASING
CONSTRUCTION ENGINEER
FIXED NET

SELECTIVE SITE CONSULTANTS, INC.
A Site Acquisition, Engineering, and Construction Quality Assurance Company

8500 West 110th Street, Suite 300
 Overland Park, Kansas 66210
 Phone: (913) 438-7700
 Fax: (913) 438-7777

T-Mobile
Get More From Life

T-MOBILE TEXAS LP
 2 GREENWAY PLAZA 11TH
 FLOOR
 HOUSTON, TEXAS 77046


THE INFORMATION CONTAINED IN THIS SET OF DOCUMENTS IS PROPRIETARY BY NATURE. ANY USE OR DISCLOSURE OTHER THAN THAT WHICH RELATES TO T-MOBILE IS STRICTLY PROHIBITED.

BUILDING ELEVATION

CHURCH OF THE REDEEMER
 A3B0161A
 CITY, STATE ZIP
 ADDRESS

DRAWN BY:
 D.D. SIMS
 CHECKED BY:
 HAN/TMS
 DATE
 03/16/08
 PLOT SCALE
 AS NOTED
 DRAWING NAME
 A3B0161A - A-2.dwg
 DRAWING NUMBER

A-2

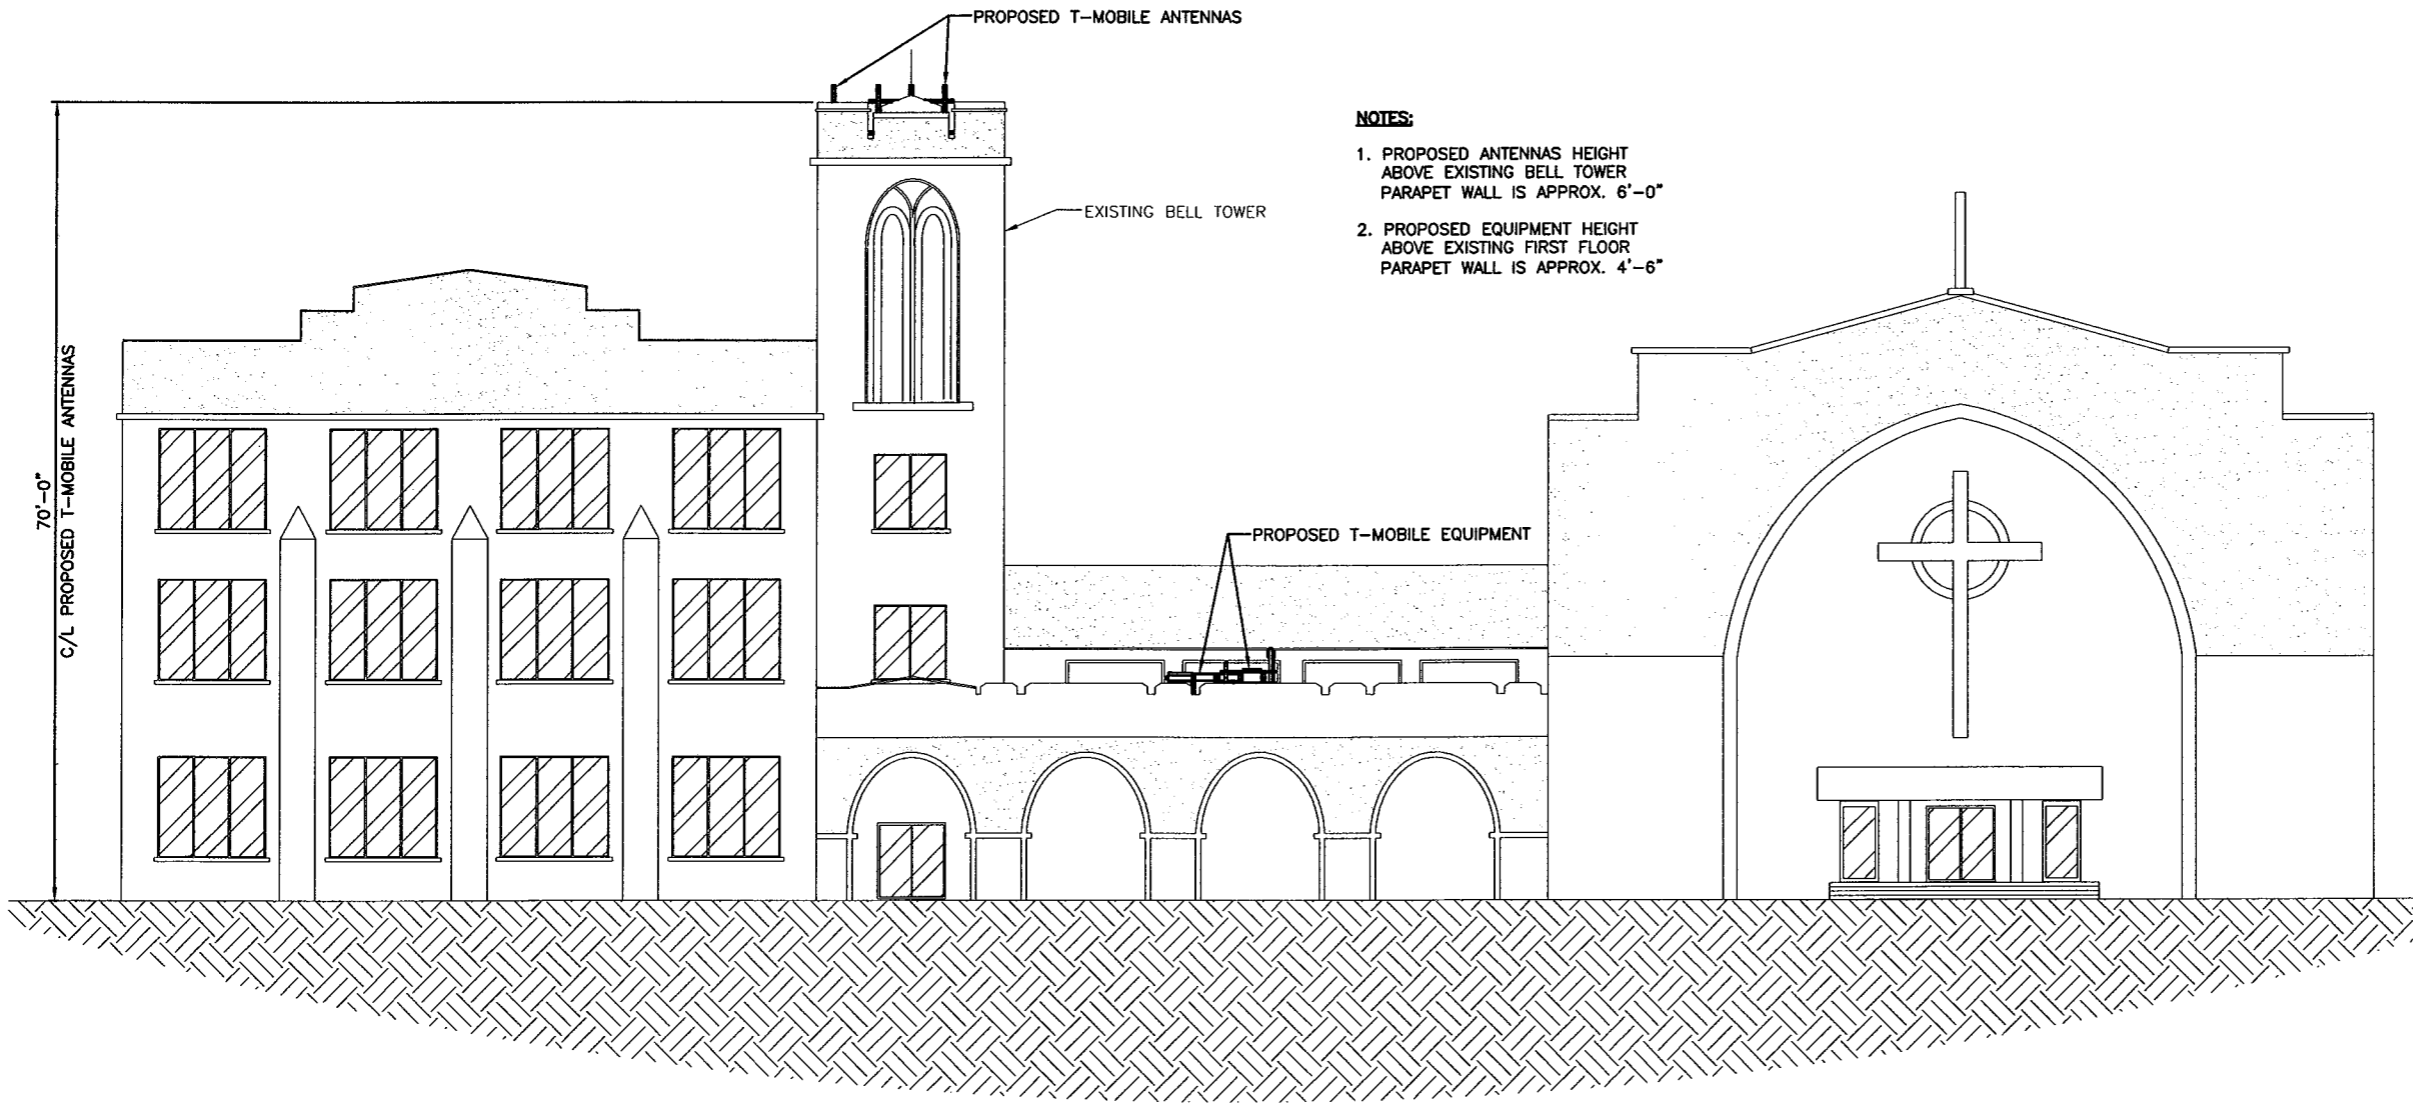

- NOTES:**
1. PROPOSED ANTENNAS HEIGHT ABOVE EXISTING BELL TOWER PARAPET WALL IS APPROX. 6'-0"
 2. PROPOSED EQUIPMENT HEIGHT ABOVE EXISTING FIRST FLOOR PARAPET WALL IS APPROX. 4'-6"

NORTH BUILDING ELEVATION